



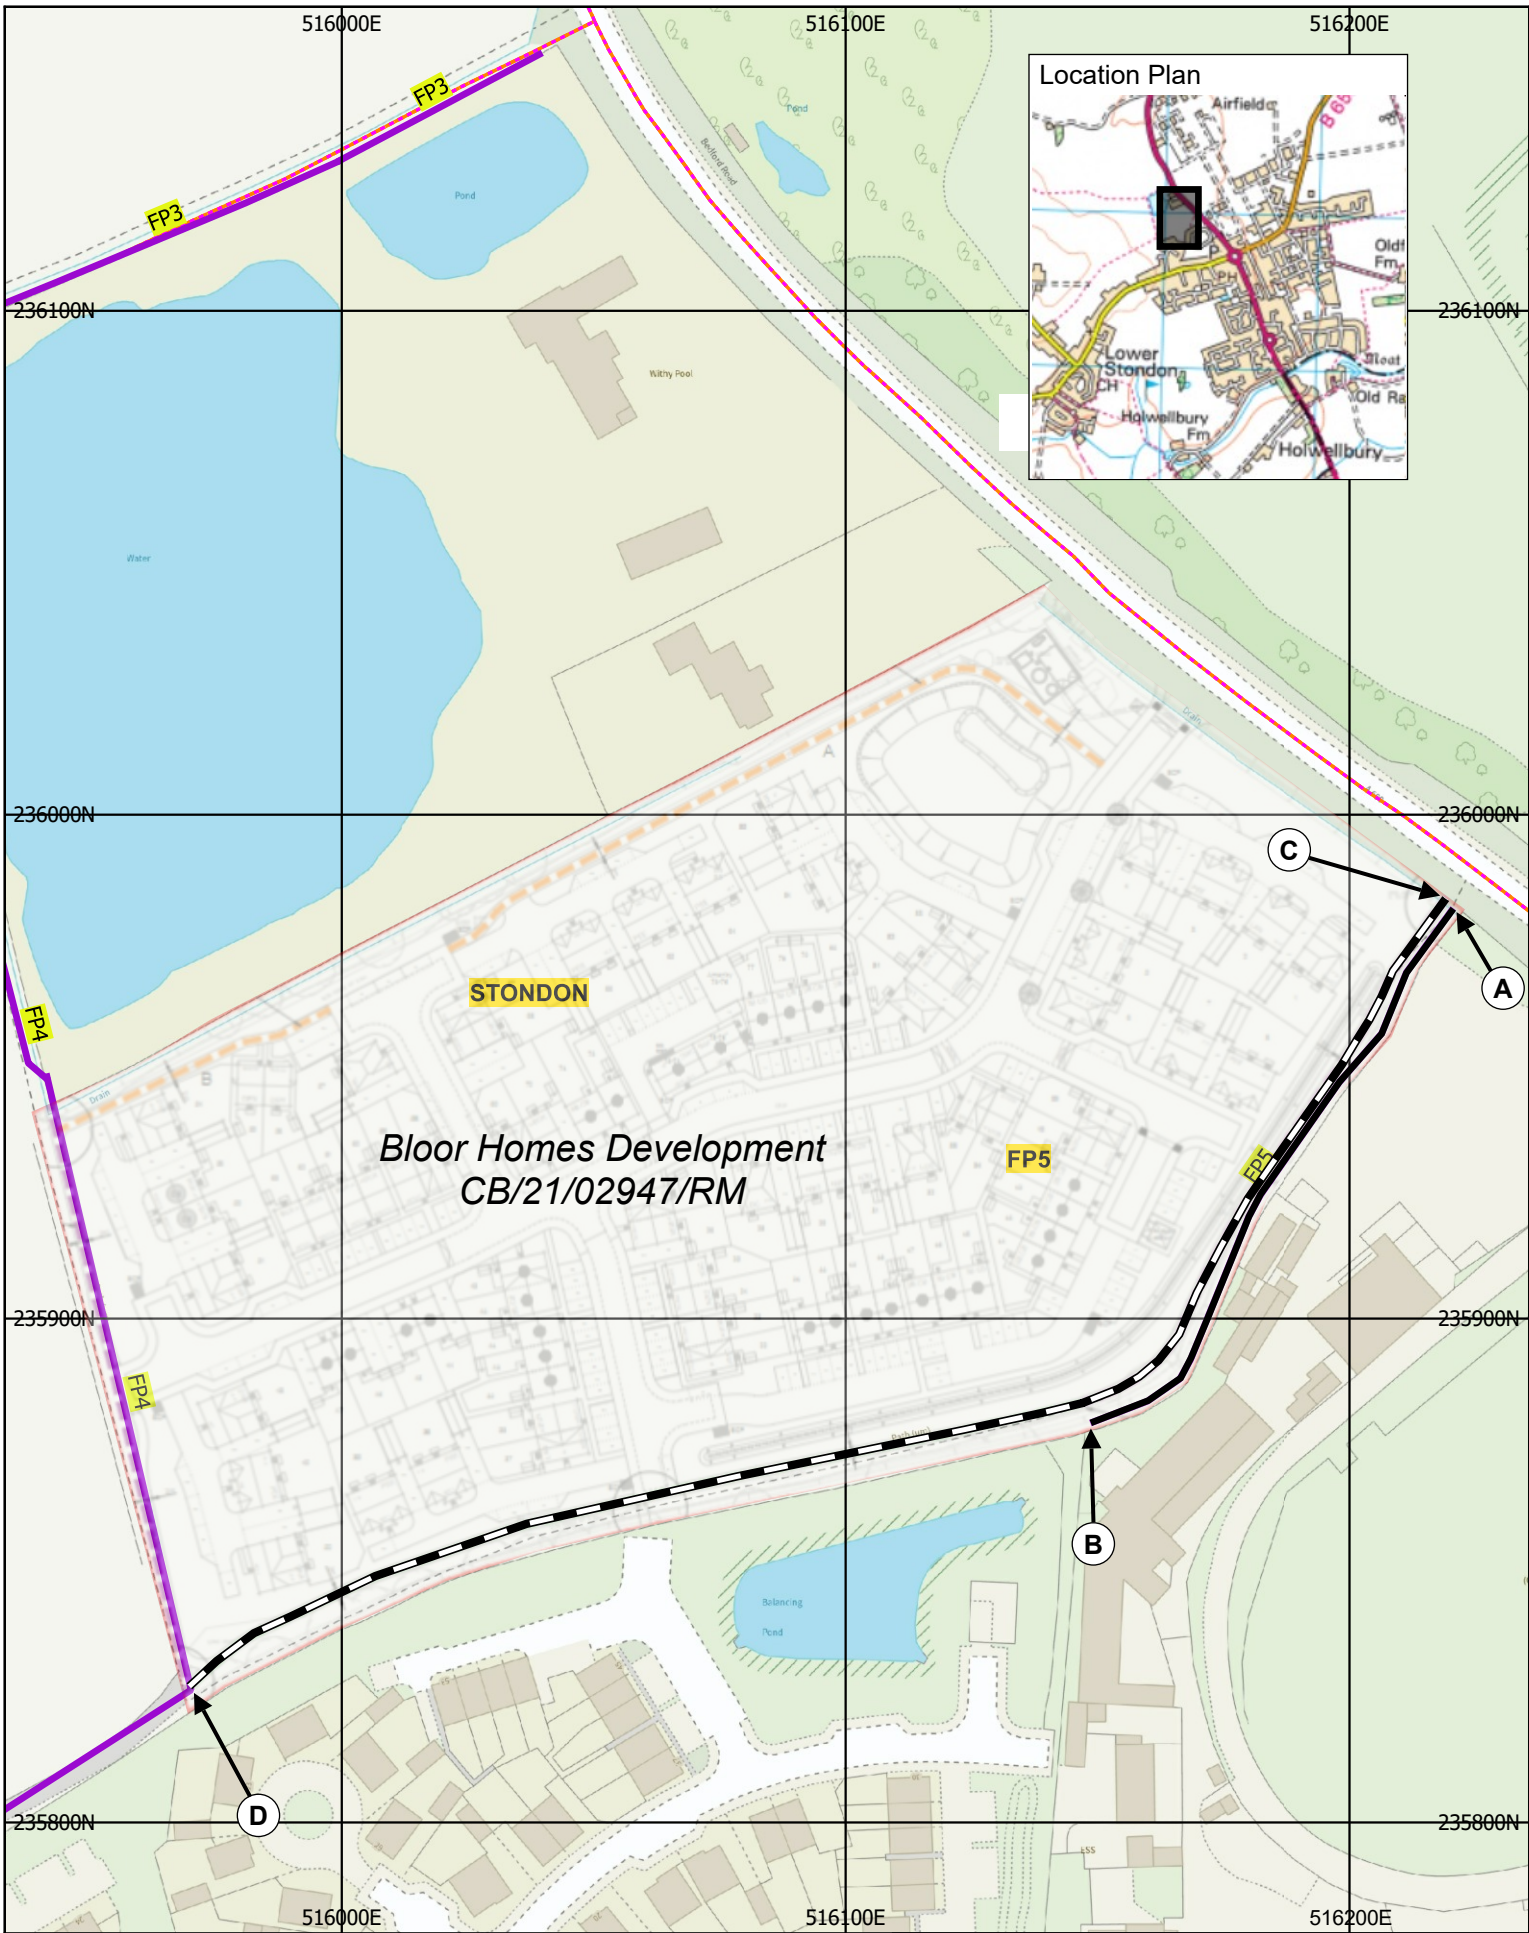

HIGHWAYS ACT

The Proposed Stopping up of Stondon Footpath No. 5 and the Creation of an Alternative Route of Stondon Footpath No. 5

Footpath to be stopped up
Footpath to be created

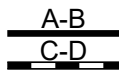

Unaffected footpath ———

Produced by Central Bedfordshire Council based on Crown Copyright and database right. 2022 Ordnance Survey 100049029. Central Bedfordshire Council.

Scale 1:1500

Date: 01 February 2023

